




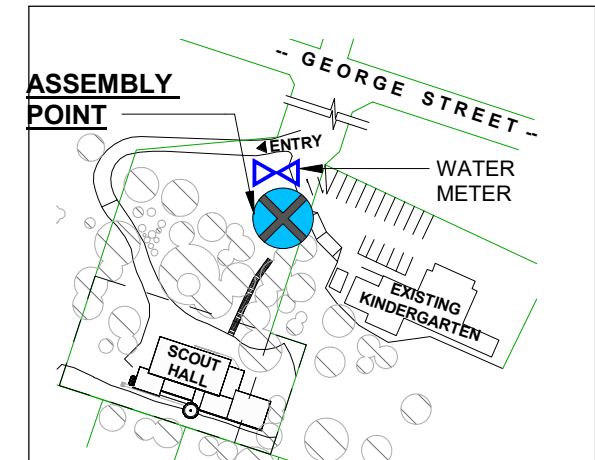

Scouts Victoria Evacuation Diagram Example

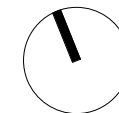

LOCATION PLAN

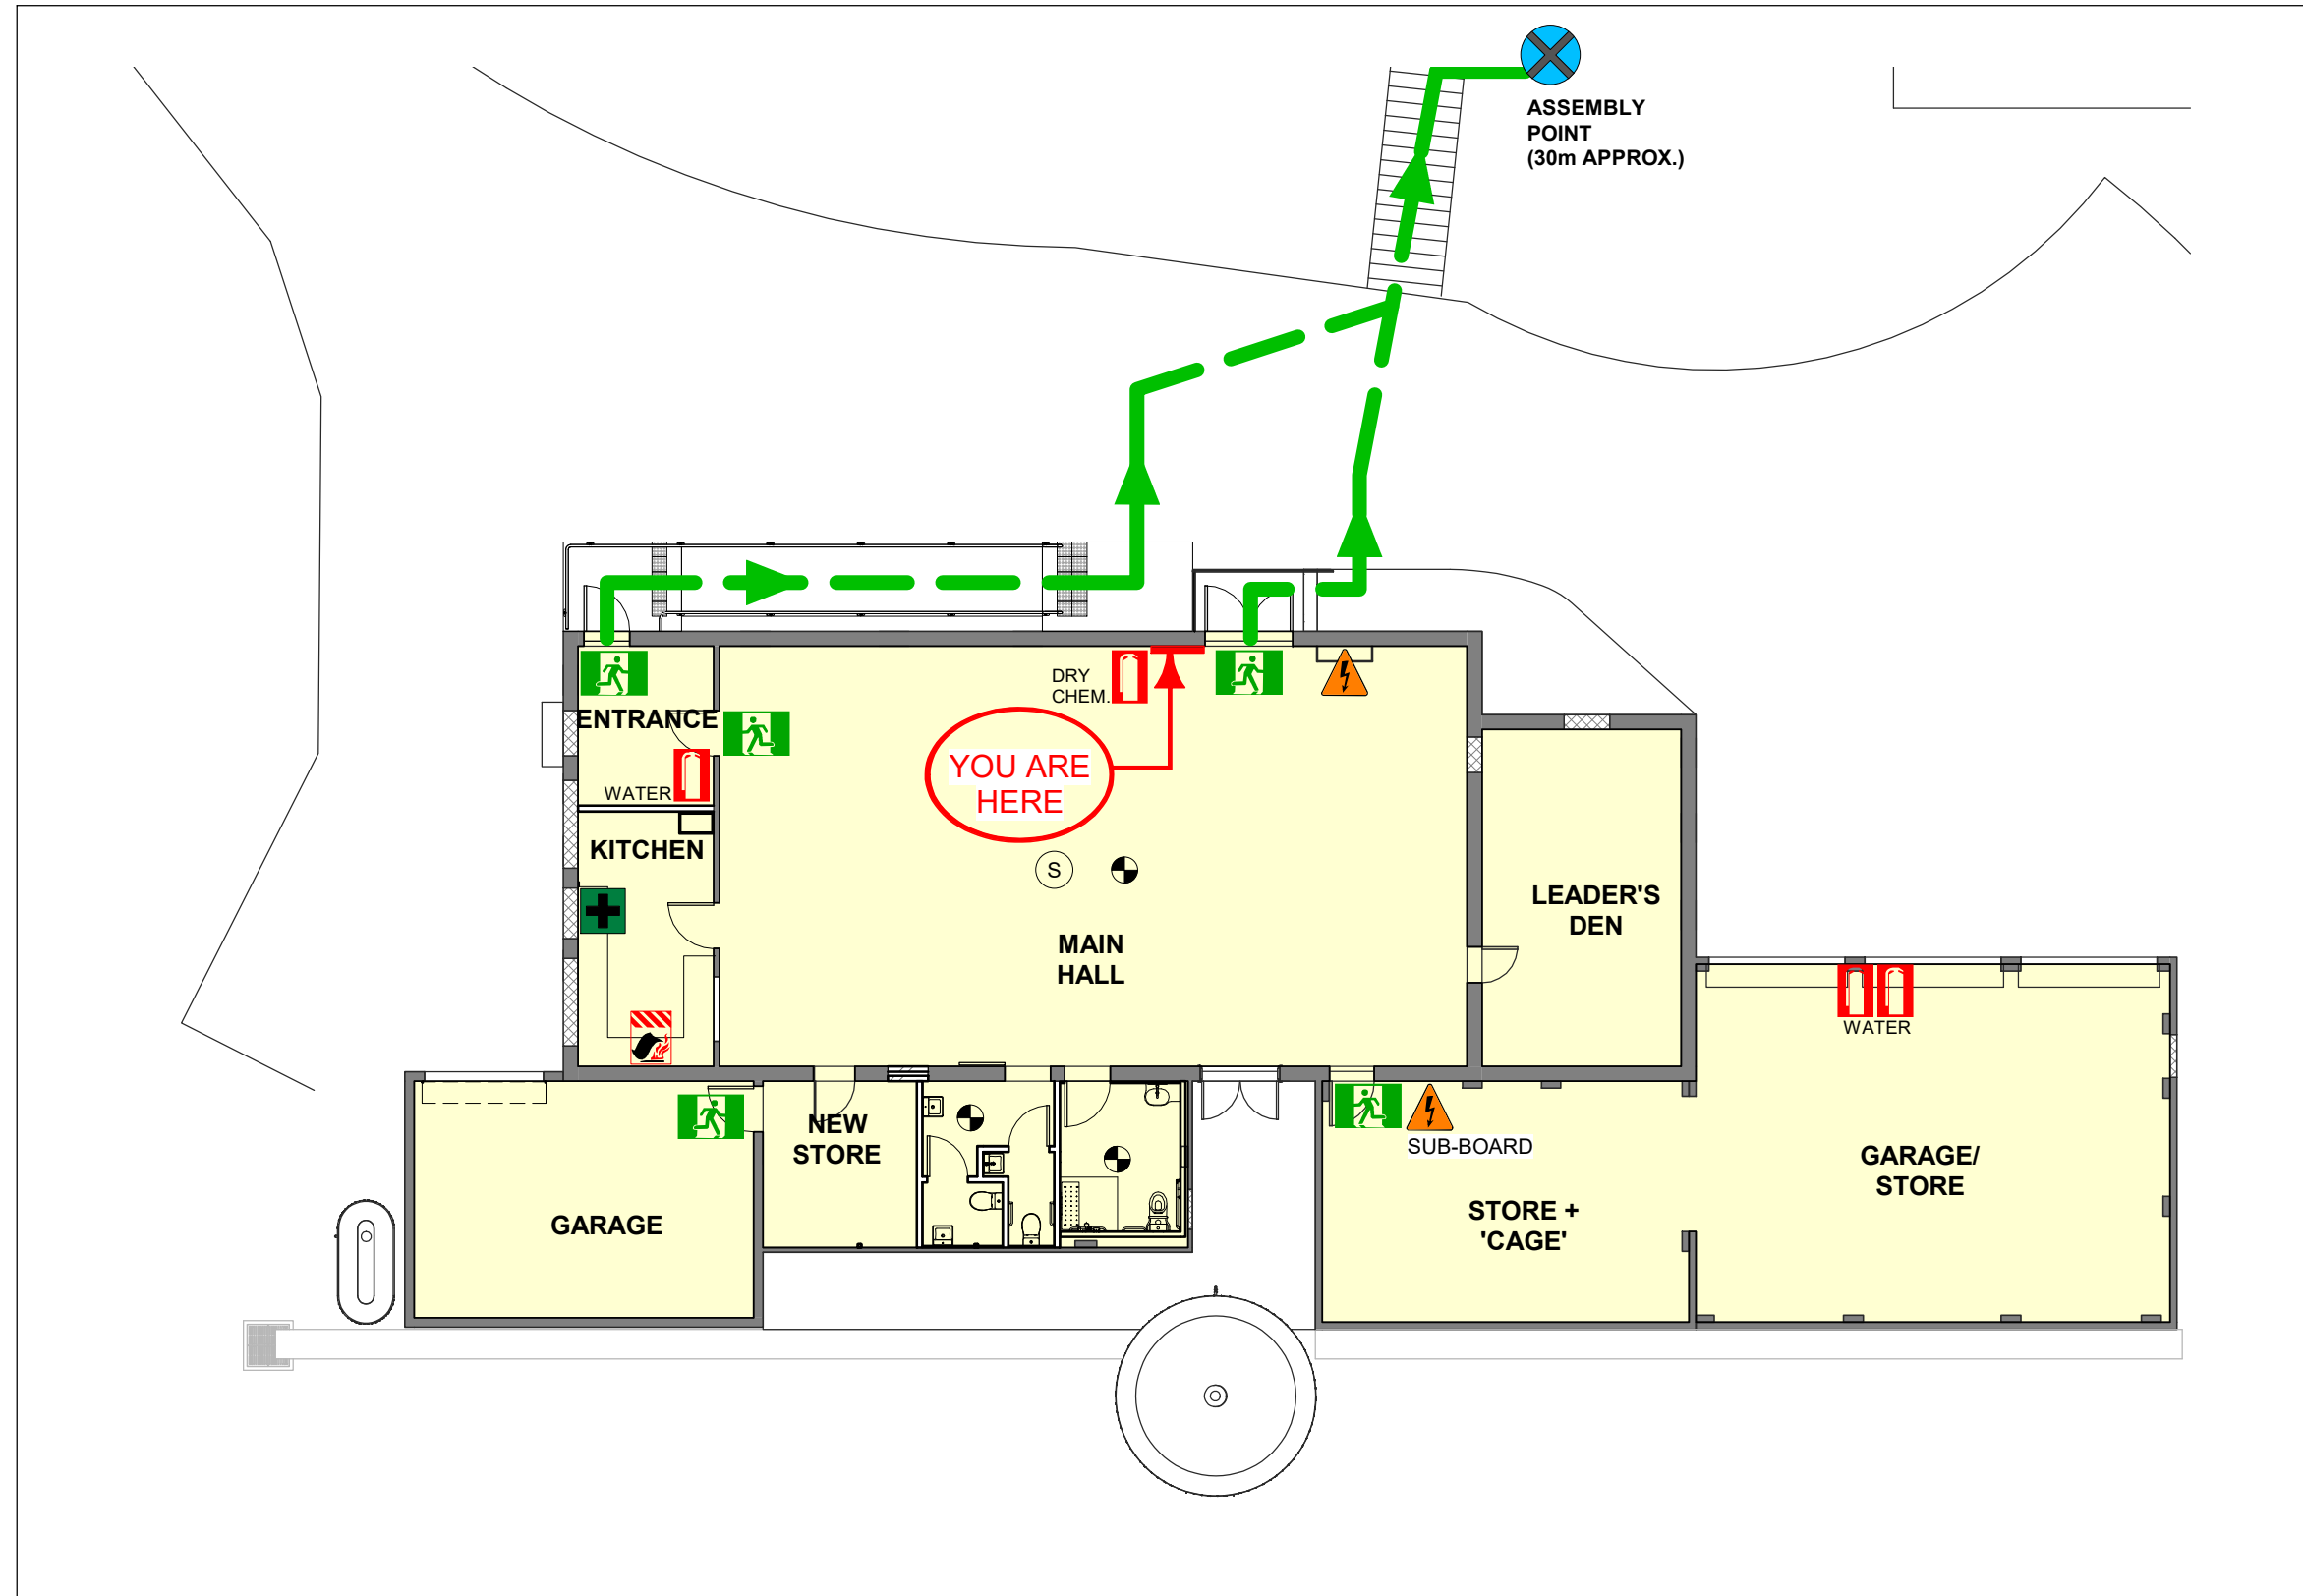

LEGEND

- EMERGENCY EXIT ROUTE
- EMERGENCY EXIT ASSEMBLY POINT
- ELECTRICAL SWITCHBOARD
- EMERGENCY EXIT
- FIRE EXTINGUISHER
- FIRE BLANKET
- FIRST AID
- WATER METER
- EMERGENCY LIGHT
- SMOKE DETECTOR

SCOUT HALL 1st SOUTH FRANKSTON

0m 1 2 3 4 5

1 BENTLEY PLACE, FRANKSTON

This plan has been prepared for Scouts Victoria by Airstream Architects
22/02/2021
(TO BE UPDATED 22/02/2026)